


Rozeneind

TERREINPROFIEL 1

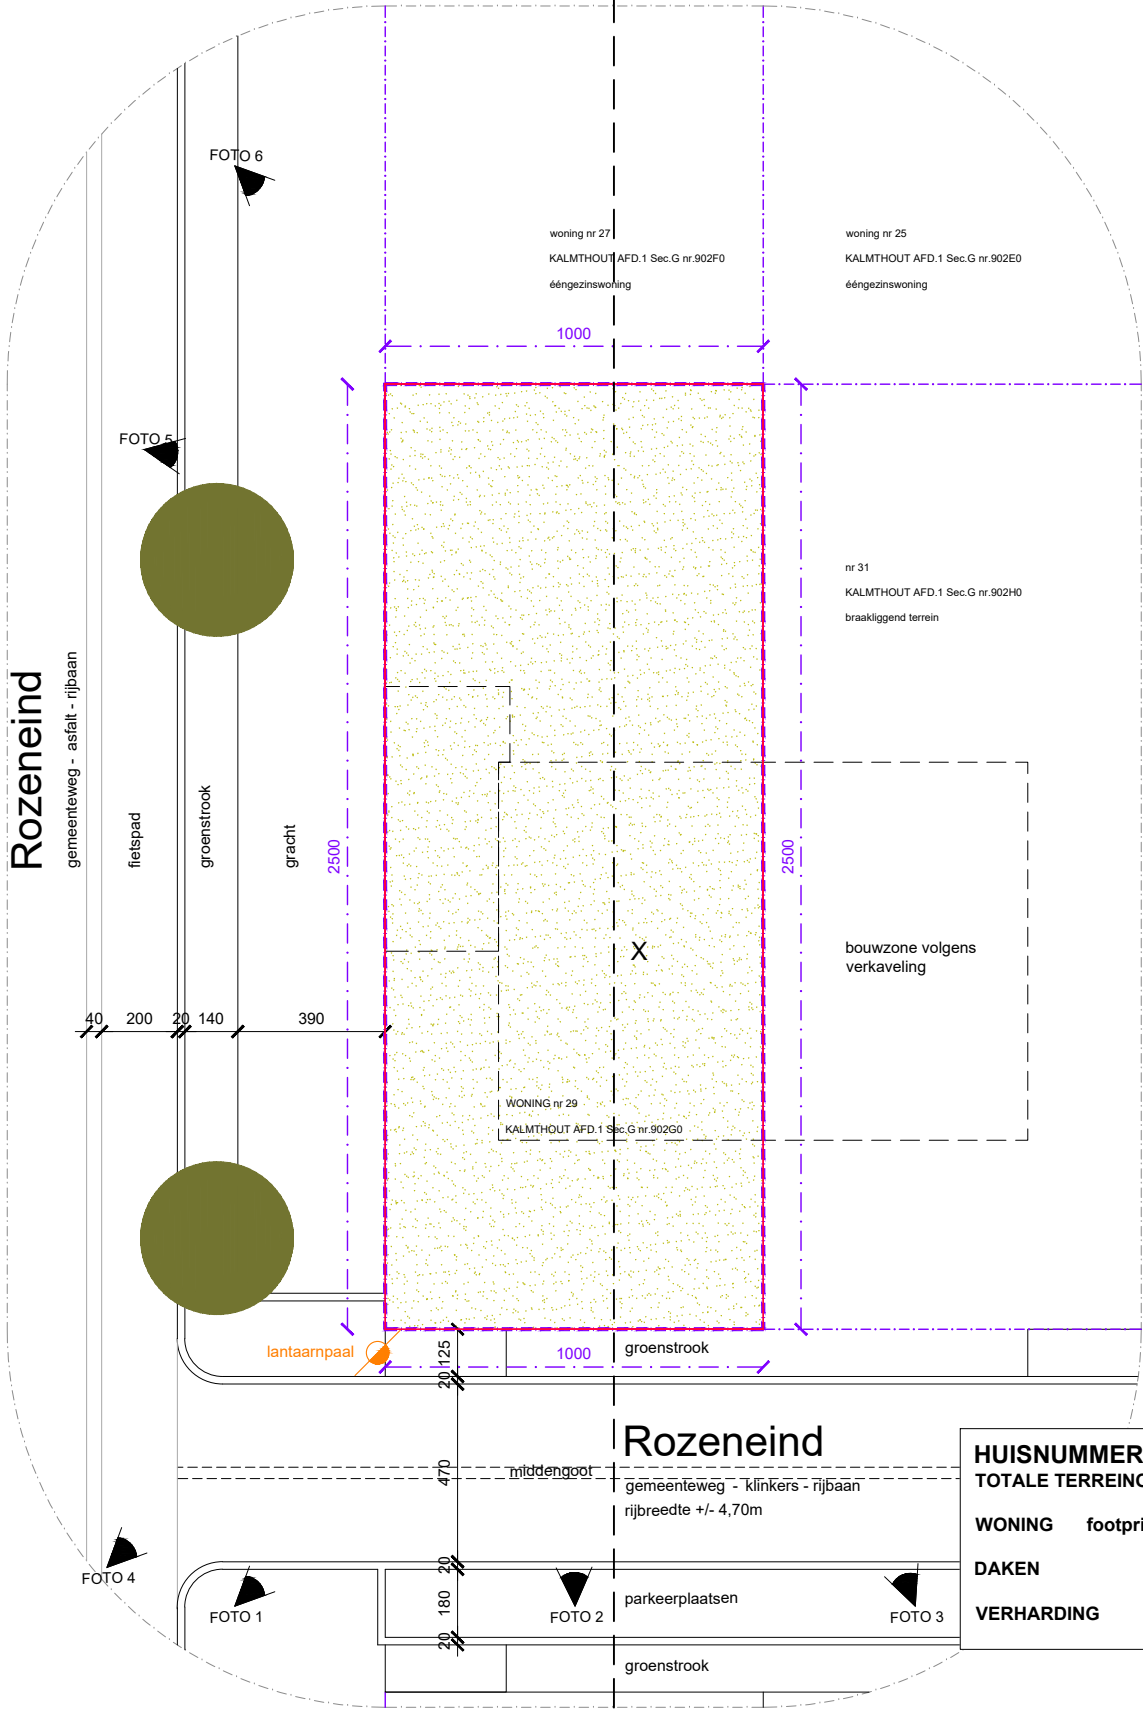


HUISNUMMER 29 - WONING	
TOTALE TERREINOPP.	250,00m ²
WONING footprint	0m ²
DAKEN	0m ²
VERHARDING	0m ²

schaal 1/200

10 m Maateenheid in cm

BA_BOUWEN VAN ÉÉNGEZINSWONING_I_B_

mertens - architecten
 geelvinckstraat 8 2940 stabroek
 info@mertens-architecten.be
 T: 03/568.72.53 - F: 03/568.98.08
 www.mertens-architecten.be

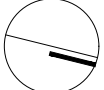

Rozeneind 29, Kalmthout
 KALMTHOUT AFD.1 Sec.G nr.902G0